


GEOMETRY PLAN

Asbury Street Park
City of Oxford, Newton County, Georgia

Rev	Description	Date
D1	Progress print for city review	04/16/18
D2	Progress print for city review	05/12/18
D3	DRAFT review version issued	06/21/18
0	Initial issue - Landscaping plans attached	08/14/18
1	Pavilion width change / misc typo corrections	09/12/18

Sheet No.

3

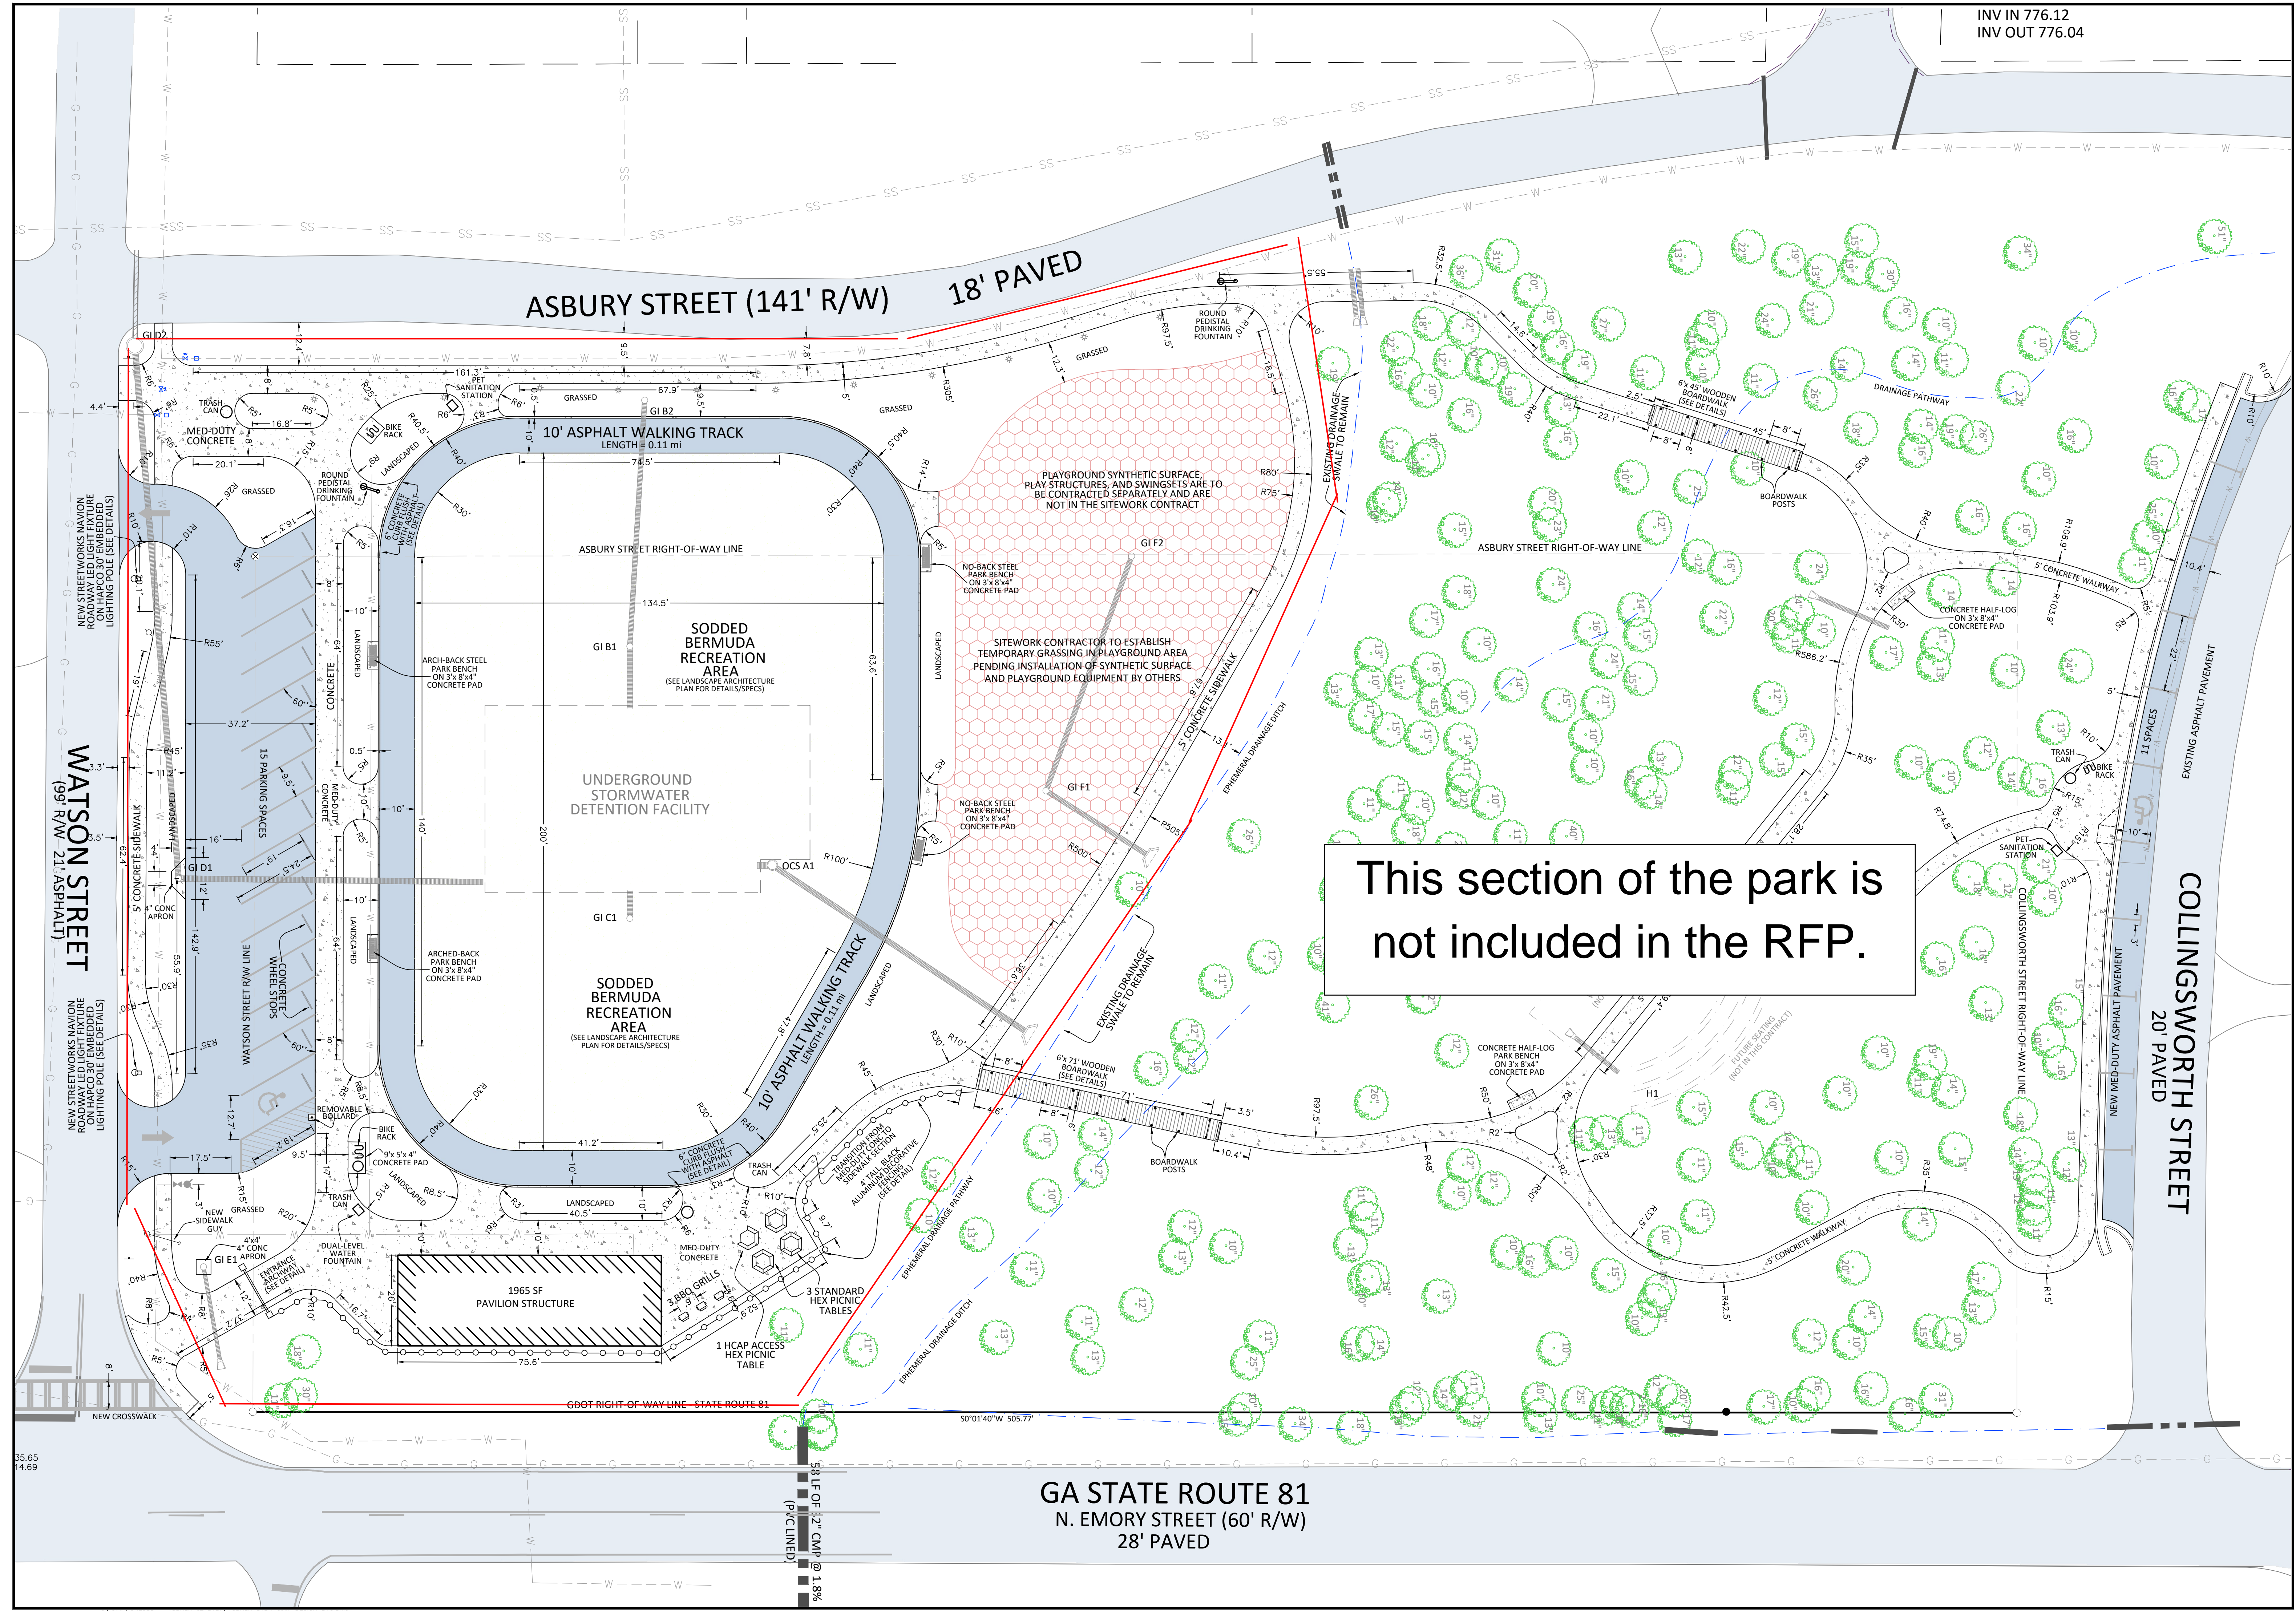

GA STATE ROUTE 81
N. EMORY STREET (60' R/W)
28' PAVED

This section of the park is not included in the RFP.

35.65
14.69